

## TEMPORARY TRAFFIC ORDER APPLICATION FORM (TTRO)

<p><b>Please Send Your Applications to:</b></p> <p>Cambridgeshire County Council Street Works Team Vantage House Washingley Road Huntingdon Cambridgeshire PE29 6SR</p> <p>Tel: 01480 372444 Email: street.works@cambridgeshire.gov.uk</p>	<p><b>Applicants Details:</b></p> <p>Name: DUNCAN CAMERON &amp; HUTCHINSON LTD Address: EASTERN HOUSE, PRIORS WAY COLLIESHALL, ESSEX CO6 1TW</p> <p>Tel: 01376 563663 Emergency 24 hour Contact No: 07974 426446</p> <p>Email: shealy@dehconstruction.co.uk</p>
--	---

The cost of this application is:  
**£1061.00** for a Full Order or **£746.75** for an Emergency Order

**YOU MUST ALLOW AT LEAST 12 WEEKS FOR THIS ORDER TO BE PROCESSED. A STREET WORKS PERMIT MUST HAVE BEEN SUBMITTED BEFORE THIS FORM WILL BE CONSIDERED**

PLEASE TICK ALL RELEVANT OPTIONS THAT APPLY:

ROAD CLOSURE	<input checked="" type="checkbox"/>	FOOTPATH CLOSURE	<input type="checkbox"/>	SPEED LIMIT	<input type="checkbox"/>	OTHER (Please specify below)	<input type="checkbox"/>
Additional T/M Requirements	None <input checked="" type="checkbox"/> Stop / Go <input type="checkbox"/> 2 way lights <input type="checkbox"/> 3 way lights <input type="checkbox"/> Hours of operation _____						
Description of Works: <i>INSTALL NEW SEWER PIPE IN HIGHWAY AS AN AGREED SECTION SO ULENCE</i>							
Road Name	<i>SIX MILE BOTTOM ROAD</i>						
Parish / Town	<i>WEST WRATTING</i>						
Road Number (i.e.: A140)	<i>NONE</i>						
Location of Works	<i>ADJACENT No 27</i>						
Closure Start Date:	<i>3.8.20</i>	End Date:	<i>7.8.20</i>				
Closure Times: 24/7 or Specify Times	<i>24/7</i>						
Working Hours: 24/7 or Specify Times	<i>7.30 am → 5.00 pm</i>						

<p><b>Diversion Route – List all roads &amp; parishes (with names and numbers if possible)</b>          These can be found on <a href="http://Roadworks.org">Roadworks.org</a> with “NSG” selected under Operational Info within the Map Layers Menu.</p> <p>It is not acceptable to write ‘see plan’</p> <p>(Copy of plan to be attached)</p>	<p>Six mile Bottom Road West Wrattling          B1052 Bull Lane Weston Colville          Six Mile Bottom Road West          Wrattling Cambridgeshire CB215NE</p>
<p><b>Will the alternative route include a Trunk road? (If so it is the responsibility of the applicant to gain agreement from the Highways Agency and submit a copy of the approval to Street Works)</b></p>	<p>Yes / No <b>NO</b></p> <p>Details:</p>
<p><b>Does the above route have any restrictions, i.e. Low bridges, weight limits, tunnels, fords, ‘one way’ or other Orders on it? (If Yes then please give details).</b></p> <p>Some of these can be found <a href="#">here</a></p>	<p>Yes / No <b>NO</b></p> <p>Details:</p>
<p><b>Will this Order apply to pedestrians and/or equestrians? (If so please provide details)</b></p>	<p>Yes / No <b>NO</b></p> <p>Details:</p>
<p><b>Please add any comments that you feel may assist the application</b></p>	<p>All Traffic Management          to be carried out by          MLP Traffic          Millpond Farm          Garboldisham          Diss Norfolk          IP22 2SP.</p>

<p align="center"><b><u>Payment Details</u></b></p> <p>Please specify the details of the company or individual that Cambridgeshire are to collect payment for the TTRO to be processed.</p>	
<p><b>Company Name:</b>          DUNCAN CAMERON &amp; HUTCHINSON LTD</p>	
<p><b>Address:</b>          EASTERN HOUSE          PRIORS WAY          CO44 5HAL          ESSEX          CO61 1TW</p>	<p><b>Tel. No:</b>          01376 563663</p> <p><b>Email:</b>          shealy@ckhconstruction.co.uk</p>
<p><b>Your Order Number</b>          1289.</p>	

Please note: It is the applicant's responsibility to inform residents, businesses, the Local Parish Council and County Councillors about the closure. We may request to see the information you have sent them prior to sending you the legal order. Details can be found by following this [link](#)

**FAILURE TO ADHERE TO THE CONDITIONS SET OUT WITHIN THIS DOCUMENT MAY RESULT IN AN APPROVED ORDER BEING WITHDRAWN.**

### **REQUIRED ADDITIONAL IMPORTANT INFORMATION**

1. Please ensure you give the official road name with the correct spelling for which the Order is required.
2. Access may be allowed to Emergency Services **IF** safe passage permits.
3. Pedestrian/Cyclist and Access to properties must be allowed at **ALL** times, unless otherwise agreed.
4. An order will only be granted where a suitable alternative route or arrangements are available.
5. A clear plan showing the extent of the closure, diversion route and signing schedule must be attached to this application.
6. Signs 1050mm by 750mm bearing the words "This Road will be closed "From ..... To ....." and including the dates of the closure **MUST** be placed at all approaches to the site **at least 14 days** prior to the proposed closure.

#### **DECLARATION:**

All the information given in this application is true and I have checked all the names of streets and parishes against an official map of the area.

Applicant's Signature: .....




Date: 22.5.20 .....

Company: DUNCAN, CAMELON & HUTCHINSON LTD .....

Position: CONTRACTS DIRECTOR .....





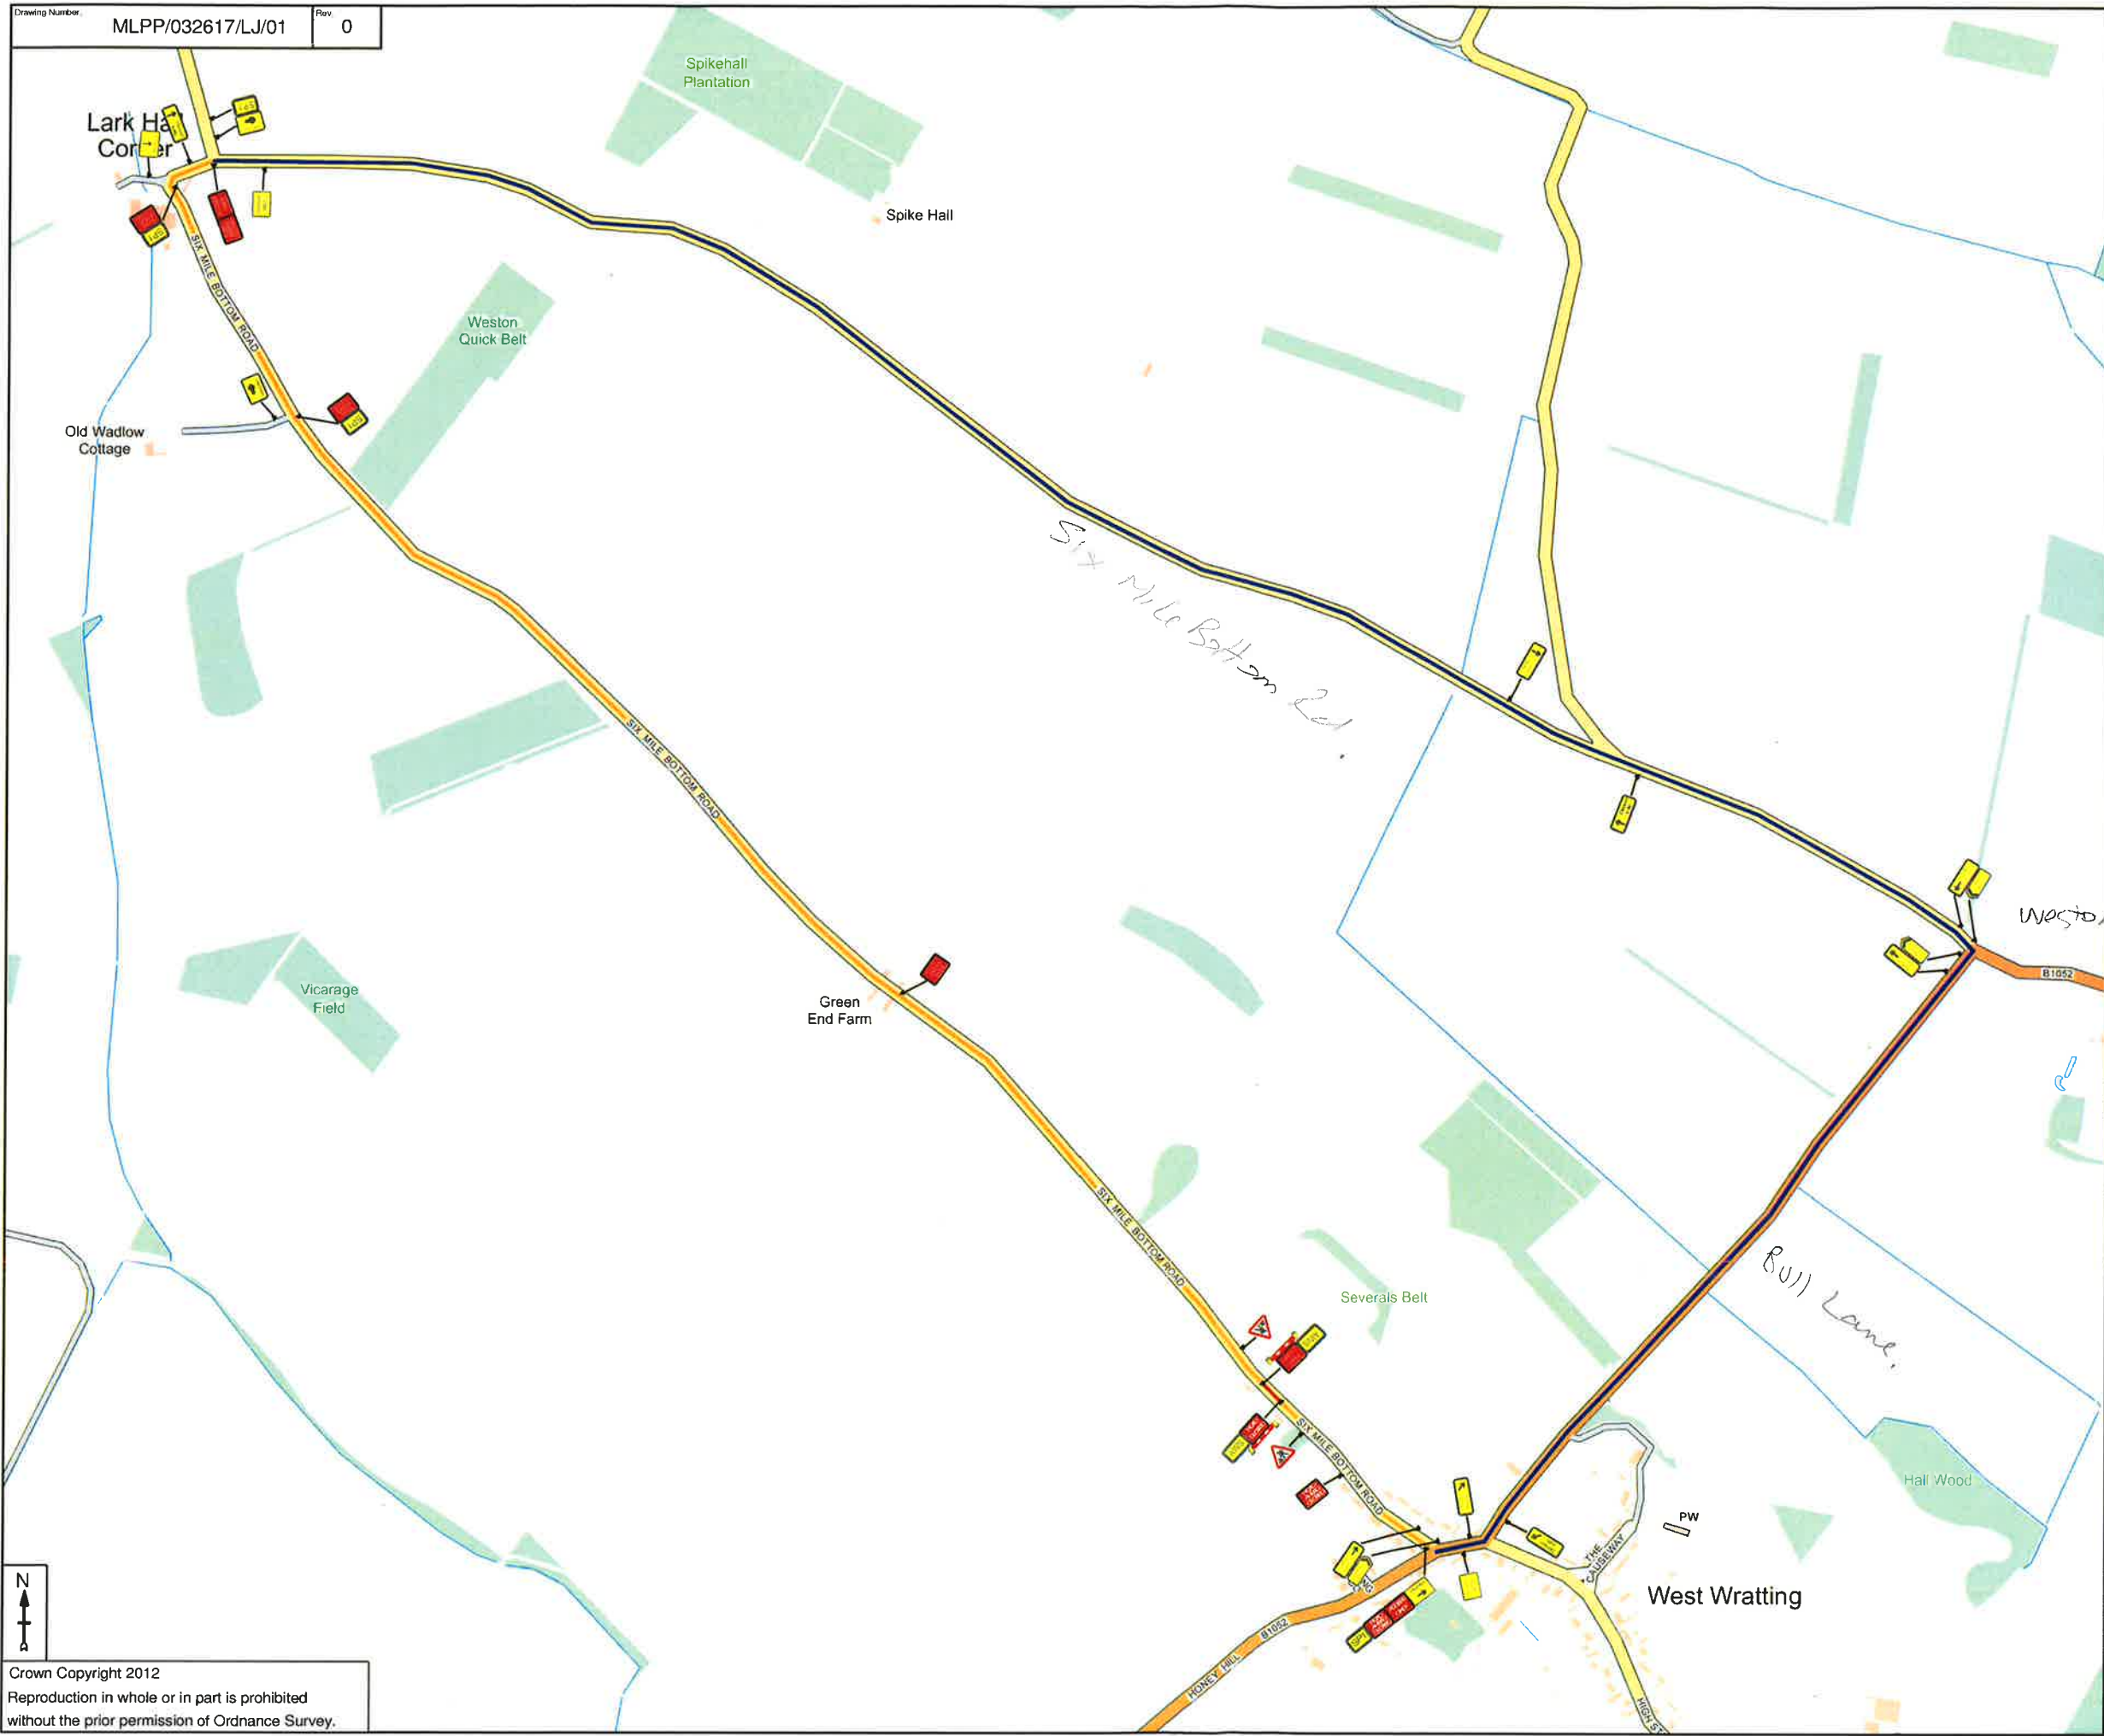

- Notes**
1. All dimensions are in metres unless otherwise stated.
  2. All traffic management to comply with Chapter 8 and any updates, and Safety at street works and roadworks (A code of practice)
  3. All road markings and signs to be as per the Traffic Signs Regulations and General Directions 2016.
  4. All permanent traffic signals will be bagged and switch off, at all times that temporary traffic signals are being used. This should be done with approval from said authority

- Key**
- Sign
  - Traffic Cone
  - Cone Lamp
  - Pedestrian Barrier
  - Road Closure Point
  - Diversion Route
  - Access Only

**SP1** = **Six Mile Bottom Road CLOSED**  
**No Through Route**  
**Follow Diversion**  
 1050 x 750 x 4

Date Drawn	Surveyed	Drawn	Checked	Approved
22.05.2020		LJ	SF	SP

**MLP Traffic Ltd**  
 MLP Traffic Ltd  
 Millpond Farm,  
 Garboldisham,  
 Norfolk,  
 IP22 2SP  
 Tel: 0330 016 96 96  
 FAX: 01953 686235

Client: **dch**

Project: **278 WORKS**

Drawing Title / Site Address:  
**SIX MILE BOTTOM,  
 WEST WRATTING,  
 CB21 5NE**

Scale	NTS	DO NOT SCALE
Client no.	1 OF 1	
Page No.		
Drawing No.	MLPP/032617/LJ/01	Rev: 0

This drawing is not to be used in whole or in part other than for the intended purpose and project as defined on this drawing. Refer to the contract for full terms and conditions.

